



GROUND FLOOR PLAN





FIRST FLOOR PLAN

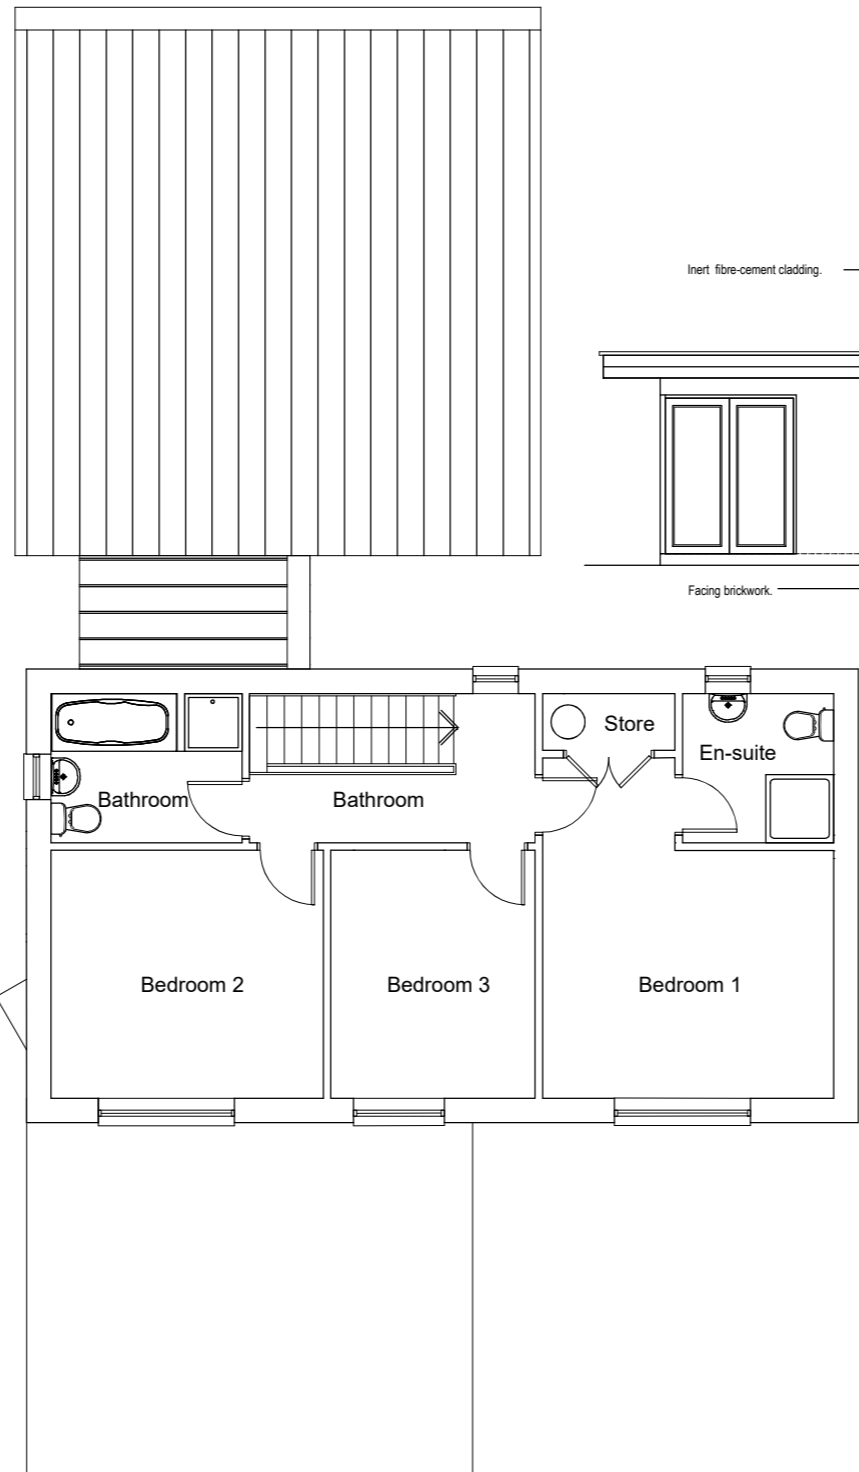

NORTH EAST ELEVATION

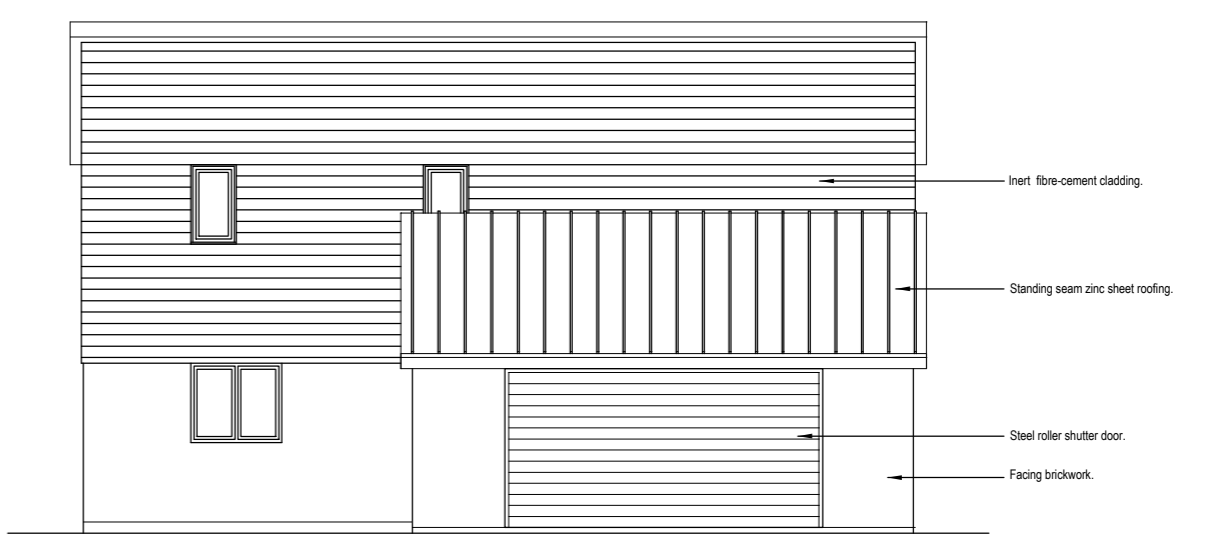

NORTH WEST ELEVATION

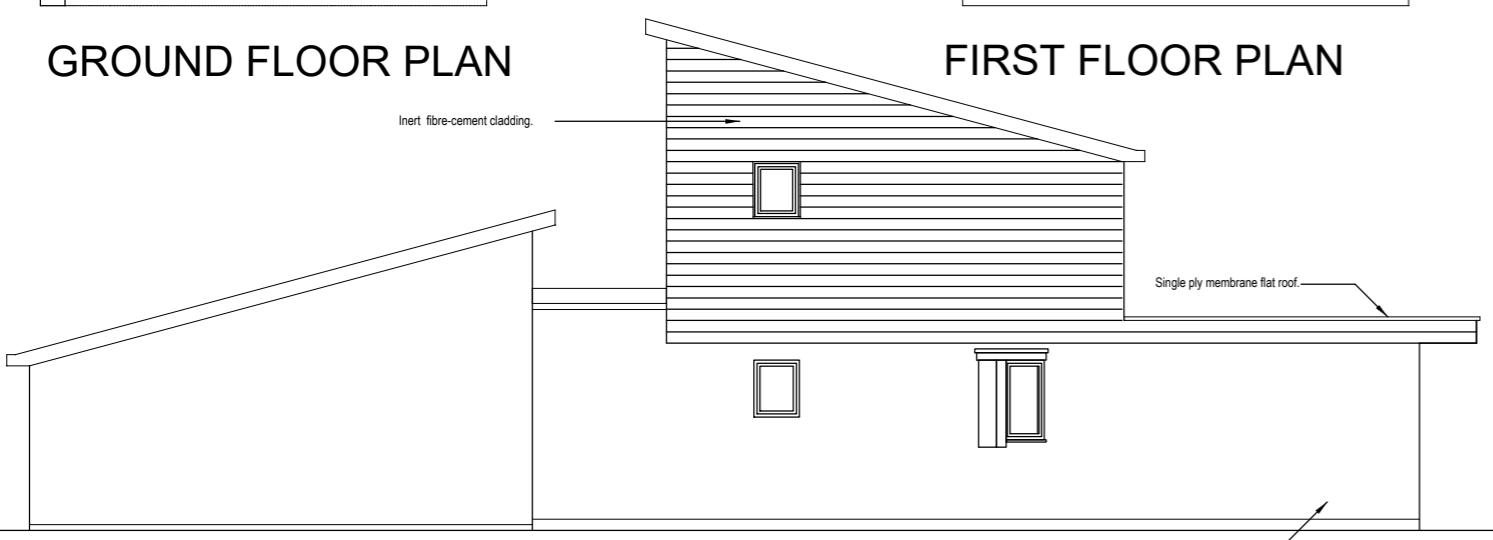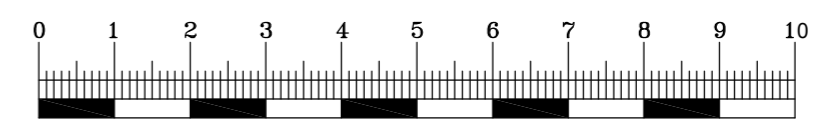

SOUTH WEST ELEVATION



SOUTH EAST ELEVATION

Hives Associates
CHARTERED SURVEYOR

Scales Dyke,
19 Main Street,
Lyddington,
Oakham,
Rutland, LE15 9LR
TEL OAKHAM 01572 823825
FAX 01572 823925
Mobile: 07768 694095

Client:
Mr. M. Thompson

Project:
**Proposed dwelling,
Raiside Lane Corby**

Drawing title:
Floor plans and elevations

Drawn by: M Hives	Drawing Number:
Date: 29th Nov 2022	2162-2-101
Scale: 1:100@A3	

THIS DRAWING IS COPYRIGHT © THIS DRAWING IS NOT TO BE SCALED. DIMENSIONS TO BE SITE CHECKED BEFORE COMMENCEMENT OF WORK. HIVES ASSOCIATES LTD TO BE NOTIFIED OF ANY OMISSIONS OR ERRORS.