



6 Brinkhill Walk, Corby, NN18 9HG





**£219,950**

Stuart Charles are delighted to offer for sale this four bedroom home located close to the town Centre of Corby. Within walking distance of local amenities, transport links and schools make this a great home for someone. The accommodation to the ground floor comprises of an entrance hall, ground floor W.C, large lounge, and large kitchen/diner. To the first floor are four well proportioned rooms and a three piece bathroom. To the rear is a low maintenance garden with a patio area that leads to the artificial lawn and, there is also gated access to the parking, all enclosed by timber fence surround. Call now to book a viewing!!!

- READY TO MOVE INTO
- FOUR GOOD SIZE BEDROOMS
- UTILITY ROOM
- KITCHEN/DINER
- UPDATED BY THE CURRENT OWNERS
- LOW MAINTENANCE GARDEN
- DOWNSTAIRS WC
- MORDERN COMBI BOILER

#### **Entrance Hall**

Entered via a double glazed door, radiator, under stairs storage, doors to:

#### **Guest WC**

Featuring a two piece suite with a low level pedestal, low level wash hand basin, double glazed window to front elevation.

#### **Lounge**

15'10" x 12'6 (4.83m x 3.81m)

Double glazed windows to the front and rear elevation, radiator, tv point, telephone point.

#### **Kitchen/Diner**

Fitted to comprise a range of base and eye level units with a one bowl sink and drainer, space for a dishwasher, integrated oven with gas hob, space for free standing fridge, radiator, double













glazed window to the rear elevation, double glazed French doors to rear, opening to:

### Utility Room

### Landing

Loft access, airing cupboard, doors to:

### Bedroom One

10'8" x 10'11 (3.25m x 3.33m)

Double glazed window to front elevation, radiator, built in wardrobe.

### Bedroom Two

8'11" x 15'10 (2.72m x 4.83m)

Double glazed window to front elevation, radiator.









### Bedroom Three

7'7" x 8'7" (2.31m x 2.62m)

Double glazed window to front elevation, radiator, built in wardrobe.

### Bedroom Four

6'4" x 10'7" (1.93m x 3.23m)

Double glazed window to front elevation, built in wardrobe.

### Bathroom

Fitted to comprise a three piece suite consisting of a panel bath with shower over, low level pedestal, low level wash hand basin, radiator, double glazed window to rear elevation.

### Outside









To the rear is a low maintenance garden with a patio area that leads to the artificial lawn and, there is also gated access to the parking, all enclosed by timber fence surround







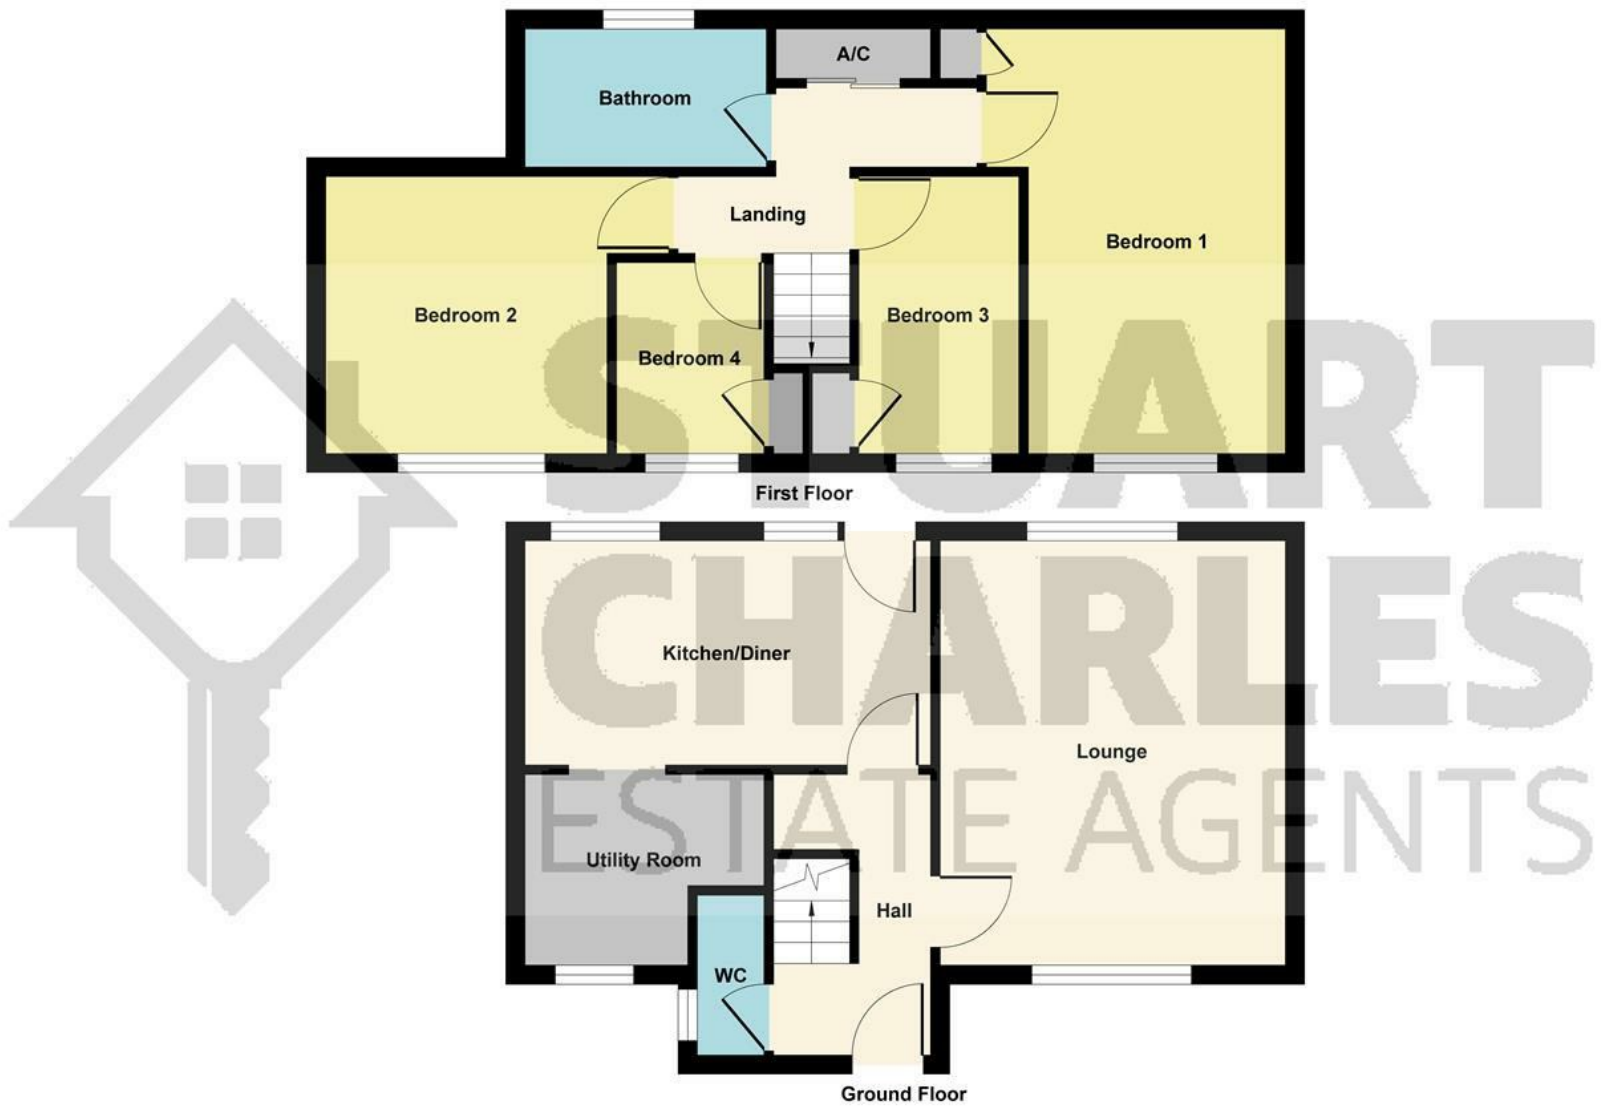


Illustration for identification purposes only, measurements are approximate, not to scale.  
Produced by Elements Property



